


# Sunset Woods Park Improvements Project


## May Community Open House Feedback Summary

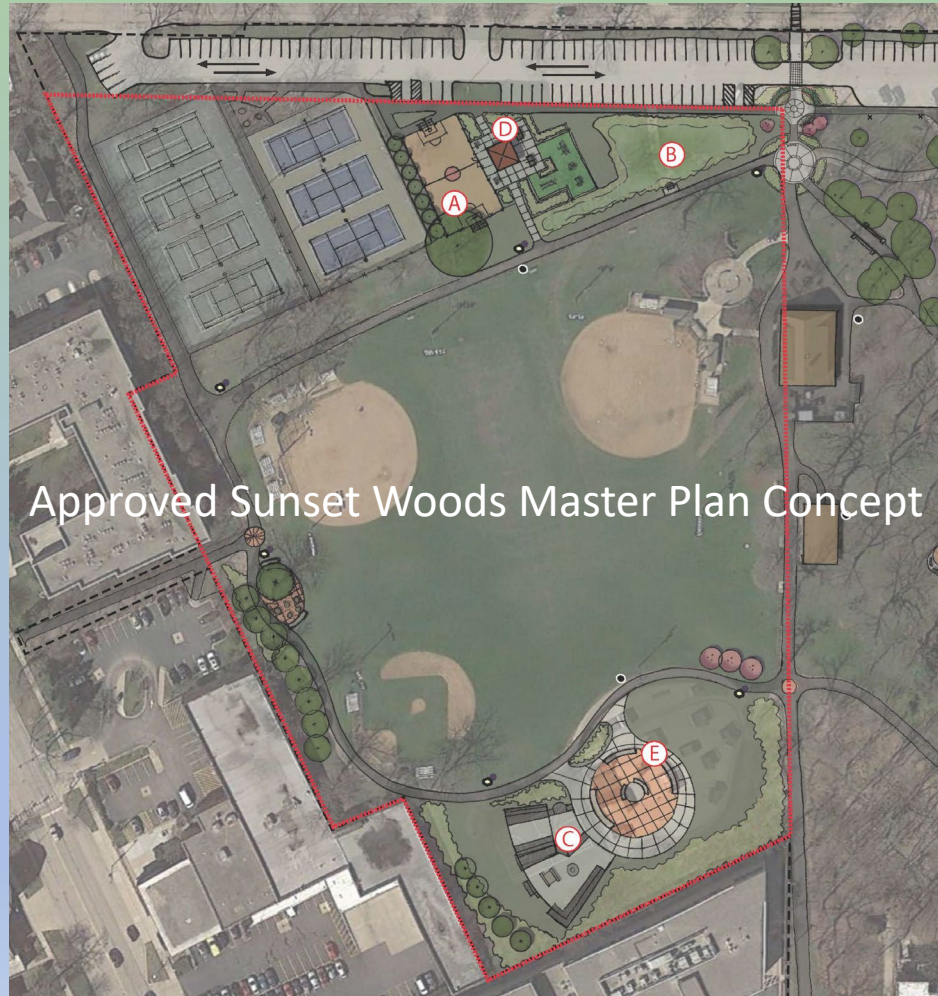

- A** Multi-use Basketball Court
- D** Game Area
- B** Native Plantings
- C** Skate Plaza
- E** Wheel Friendly Plaza



# Multi-Use Court & Game Area Feedback

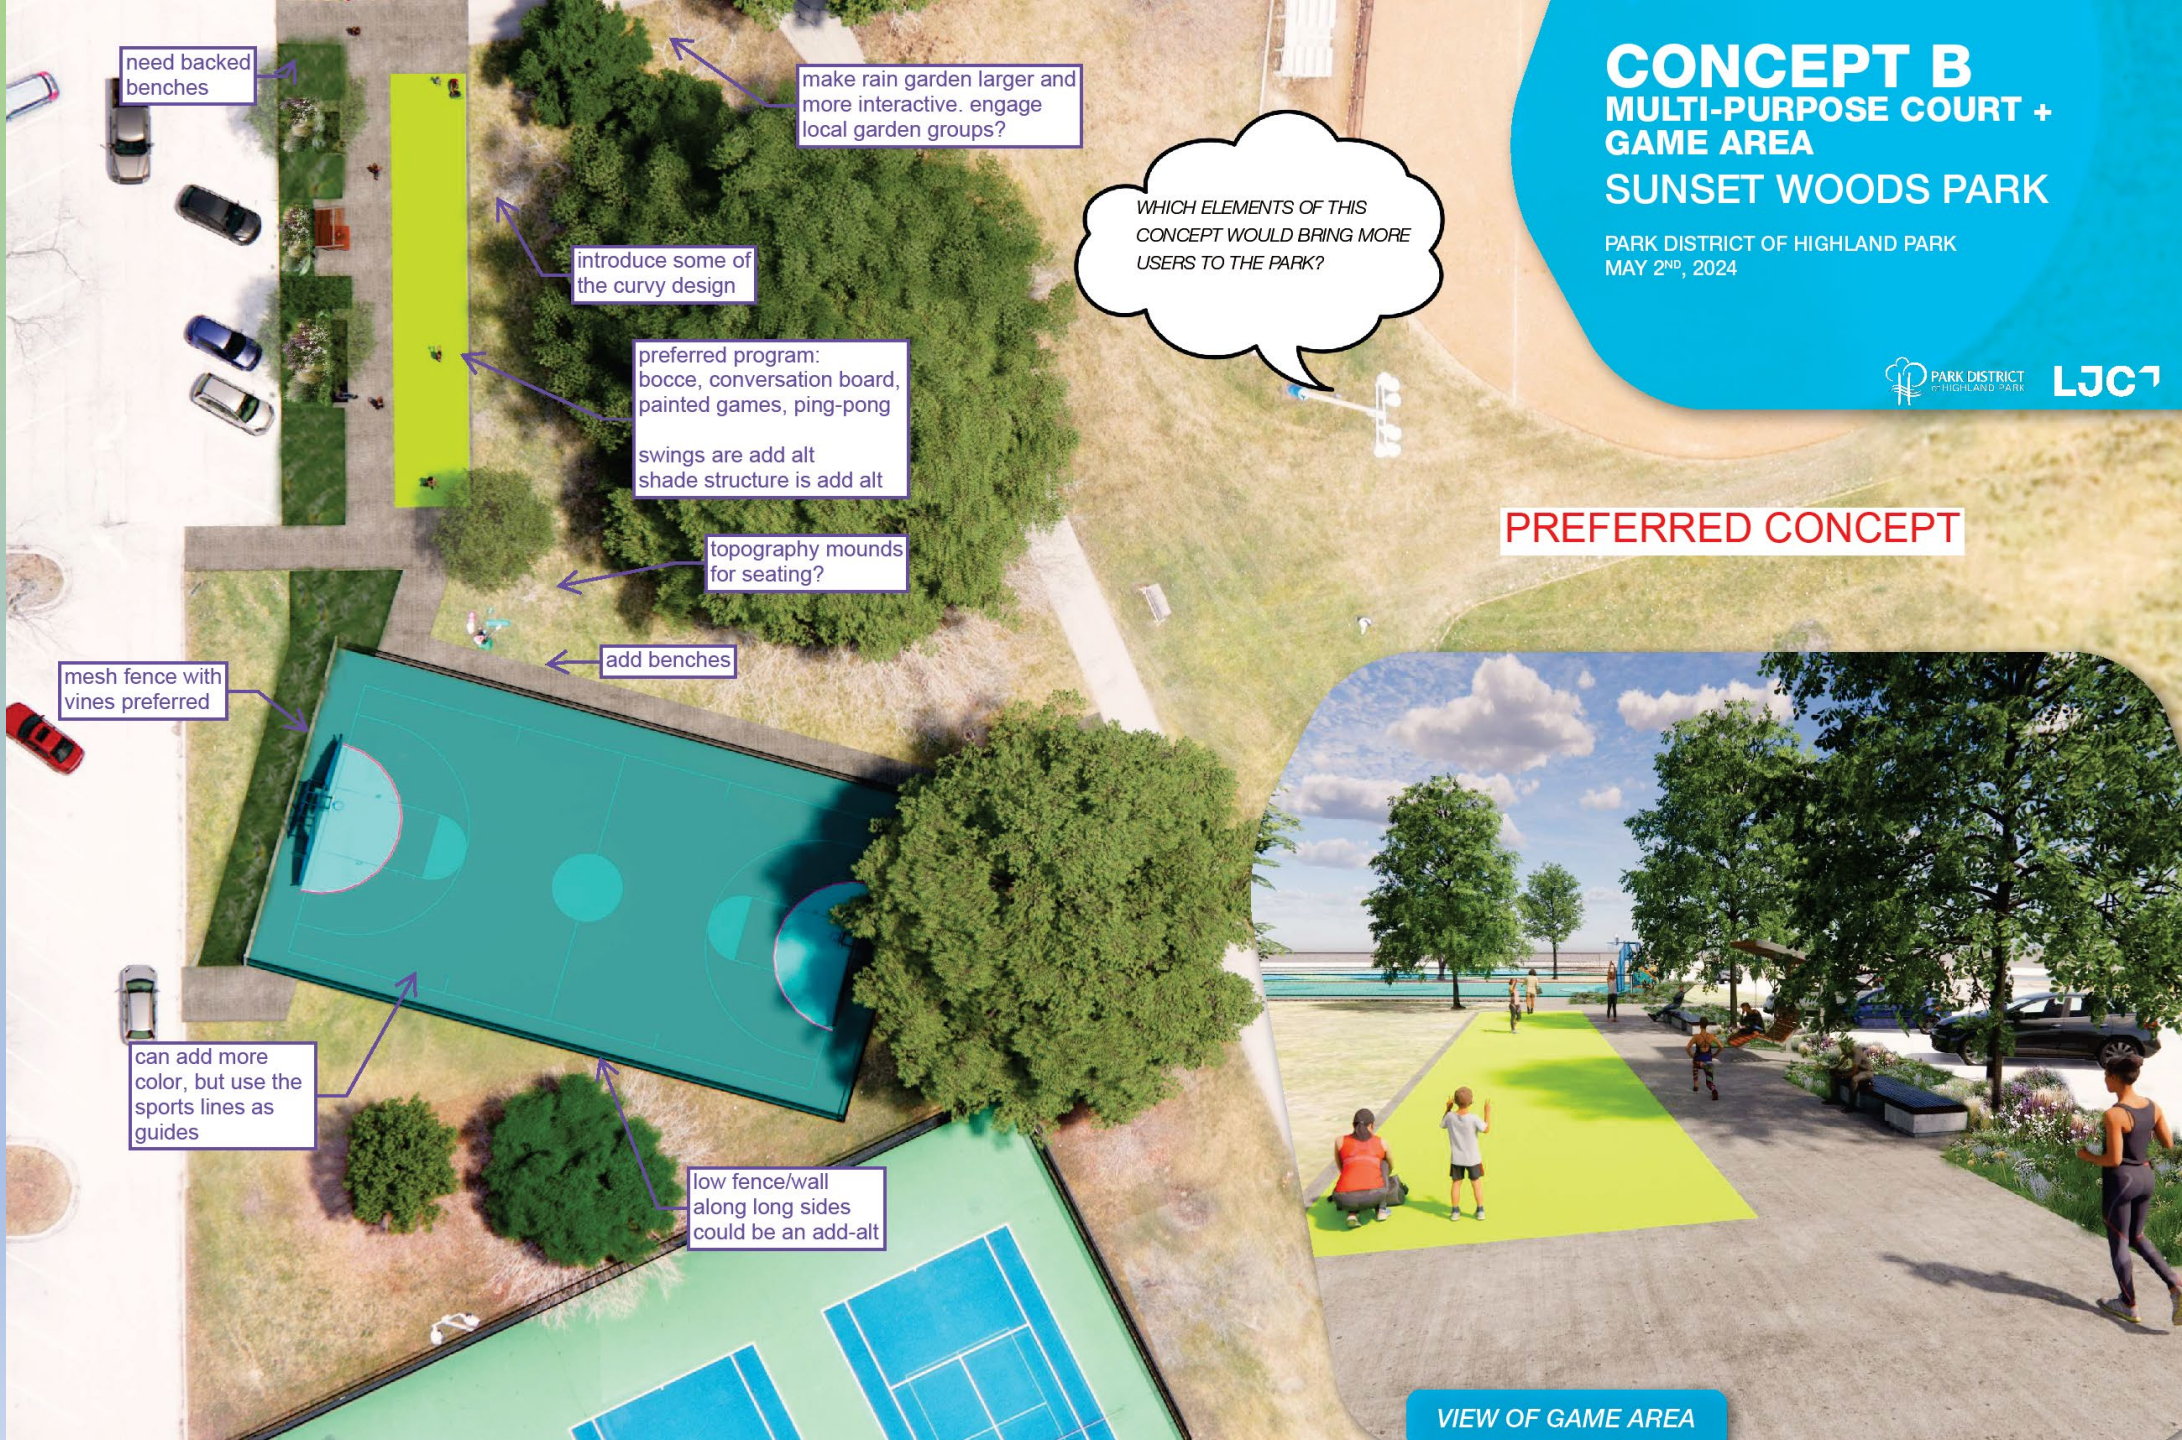

need backed benches

make rain garden larger and more interactive. engage local garden groups?

WHICH ELEMENTS OF THIS CONCEPT WOULD BRING MORE USERS TO THE PARK?

introduce some of the curvy design

preferred program: bocce, conversation board, painted games, ping-pong

swings are add alt shade structure is add alt

topography mounds for seating?

add benches

mesh fence with vines preferred

can add more color, but use the sports lines as guides

low fence/wall along long sides could be an add-alt

## CONCEPT B MULTI-PURPOSE COURT + GAME AREA SUNSET WOODS PARK

PARK DISTRICT OF HIGHLAND PARK  
MAY 2ND, 2024



PREFERRED CONCEPT

VIEW OF GAME AREA




PRELIMINARY UPDATE

# REVISED SCHEME

## MULTI-PURPOSE COURT + GAME AREA

### SUNSET WOODS PARK

PARK DISTRICT OF HIGHLAND PARK  
MAY 2<sup>ND</sup>, 2024

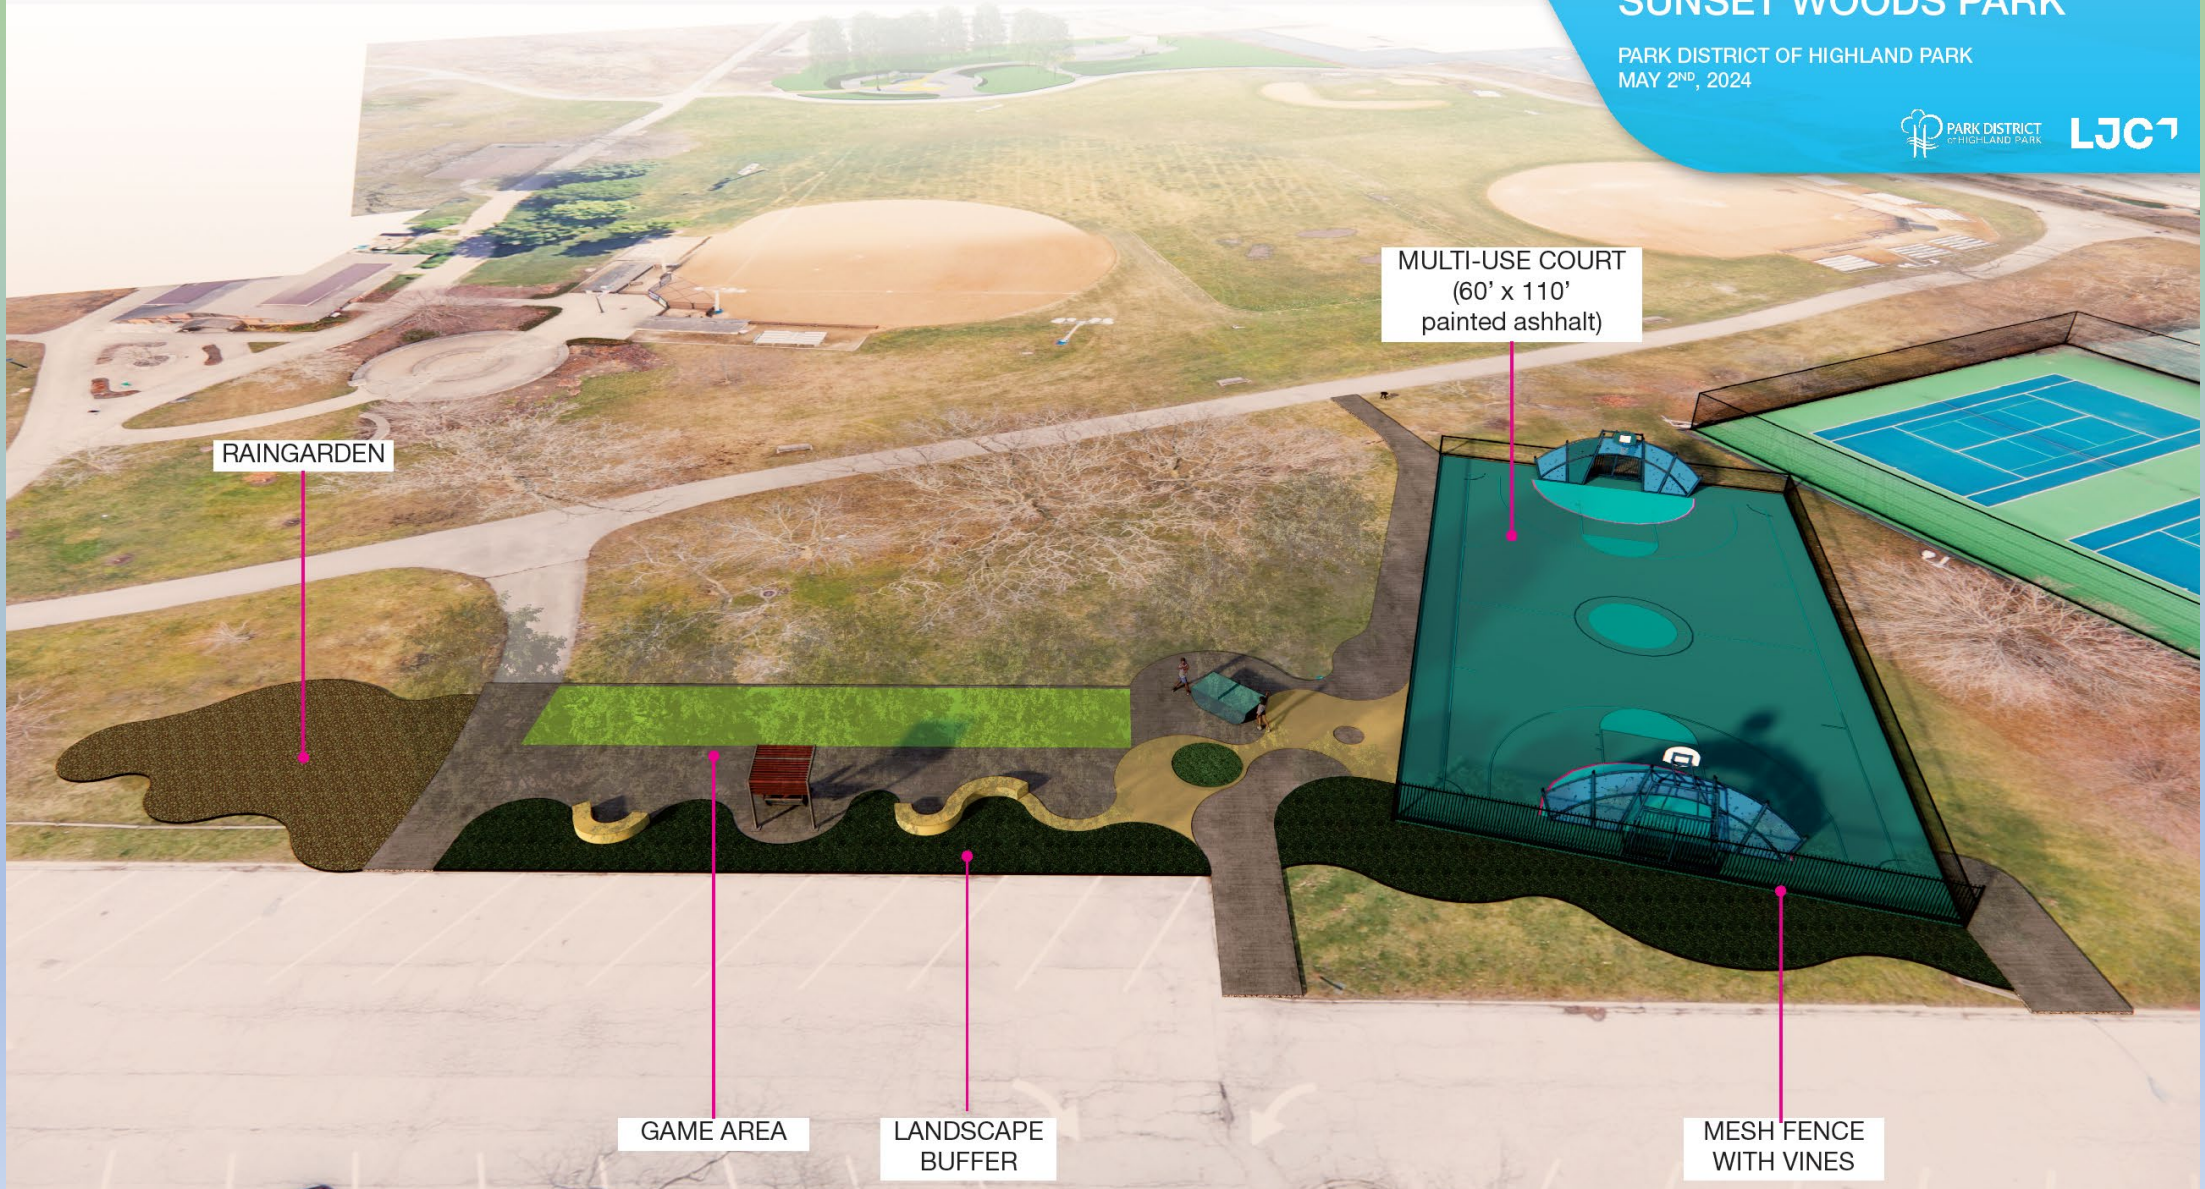

RAINGARDEN

MULTI-USE COURT  
(60' x 110'  
painted asphalt)


GAME AREA

LANDSCAPE  
BUFFER

MESH FENCE  
WITH VINES



# Refined Game Area Programming

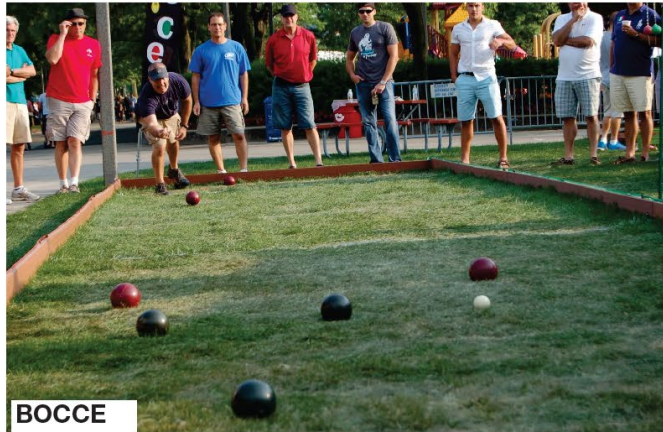

## GAME AREA PROGRAMMING

### SUNSET WOODS PARK

PARK DISTRICT OF HIGHLAND PARK  
MAY 2<sup>ND</sup>, 2024



LJC1



# OPTION A SKATE PARK + WHEEL FRIENDLY PLAZA SUNSET WOODS PARK

PARK DISTRICT OF HIGHLAND PARK  
MAY 2<sup>ND</sup>, 2024



## PREFERRED CONCEPT

WHICH ELEMENTS OF THIS  
CONCEPT WOULD BRING MORE  
USERS TO THE PARK?



make more open to  
great lawn

preferred having  
more nature in and  
around the plaza

topography mound  
for viewing

POTENTIAL  
BOWL

add walkway  
connection  
from this side

bowl preferred.  
add alt



PRELIMINARY UPDATE

# REVISED SCHEME


## SKATE PARK + WHEEL FRIENDLY PLAZA

### SUNSET WOODS PARK

PARK DISTRICT OF HIGHLAND PARK  
MAY 2<sup>ND</sup>, 2024



LJC1

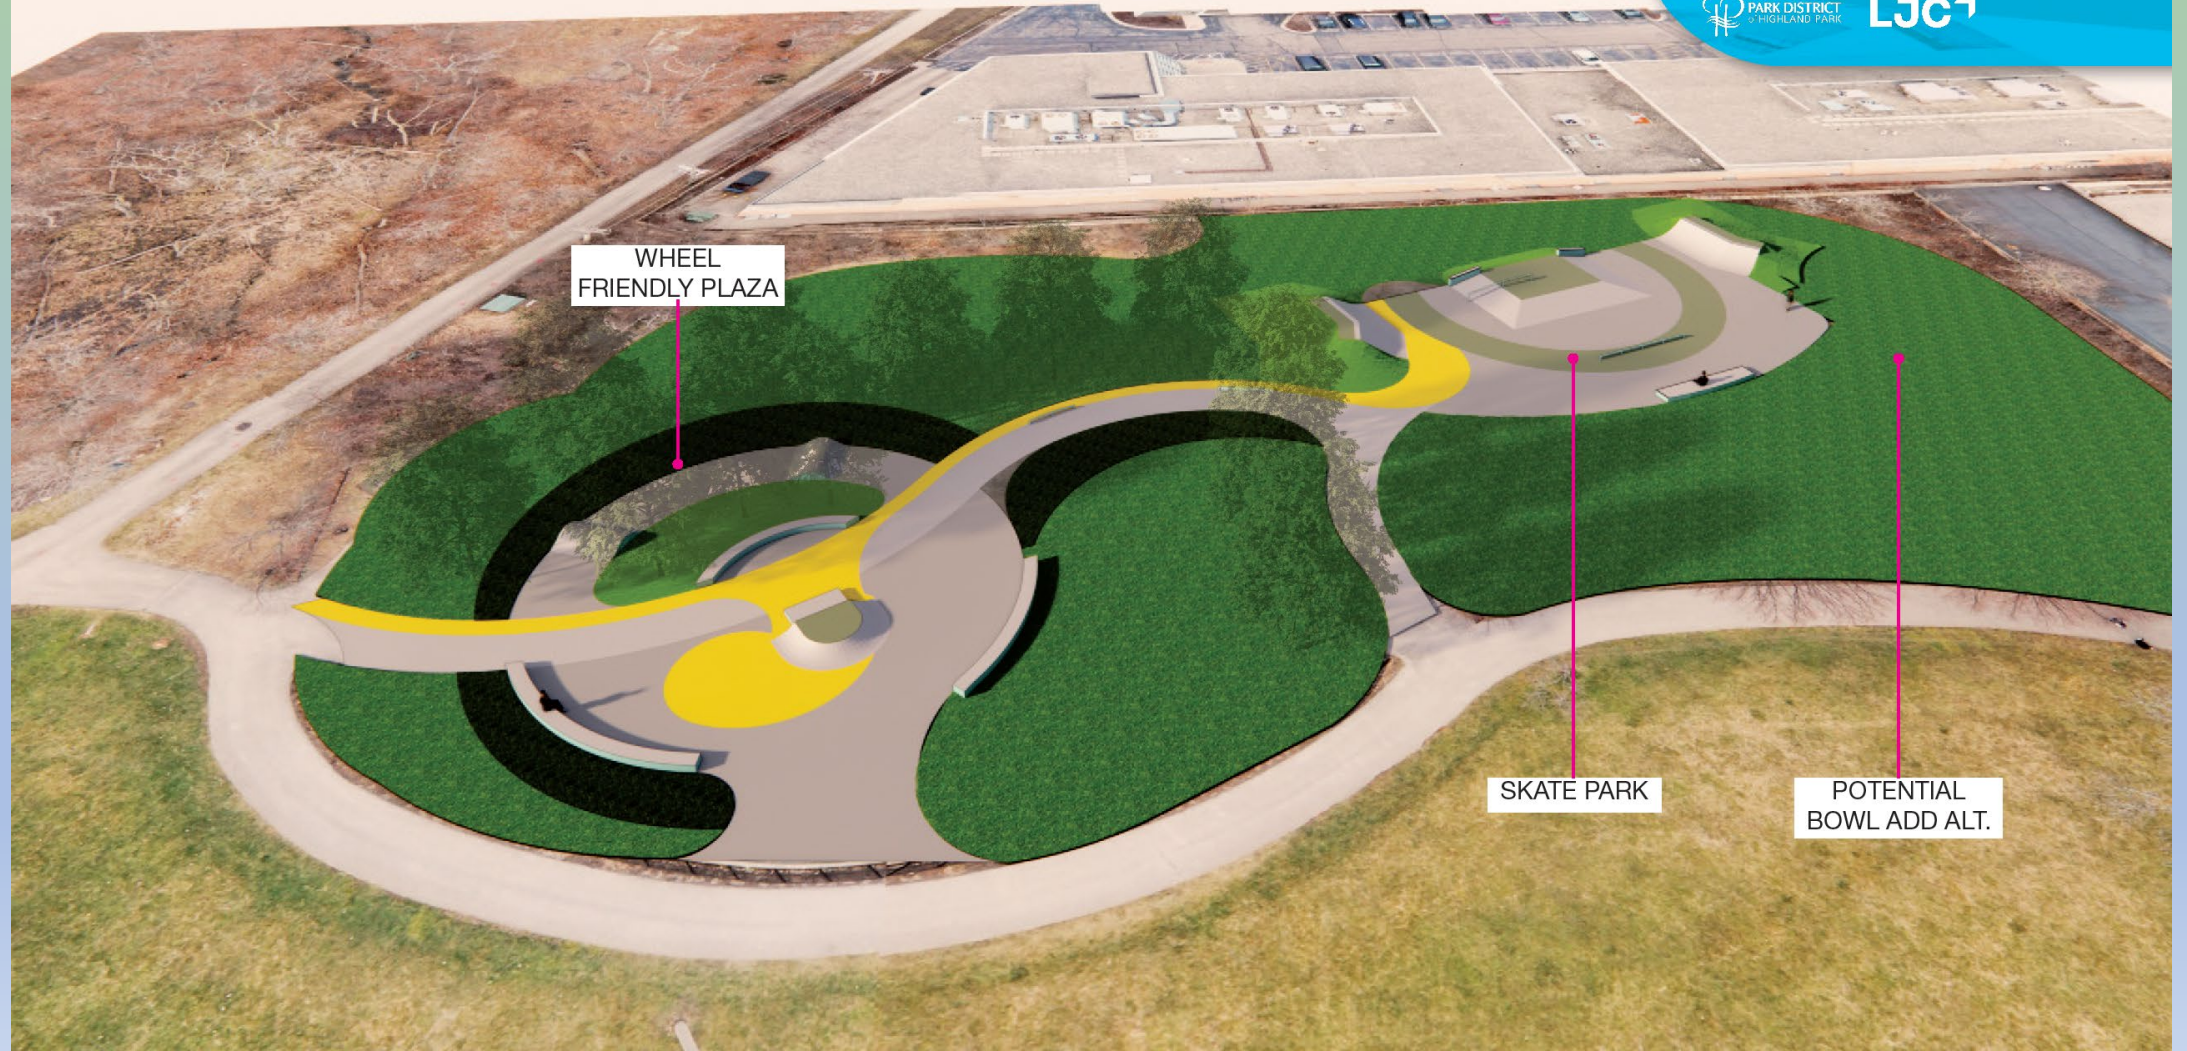

WHEEL FRIENDLY PLAZA

SKATE PARK

POTENTIAL BOWL ADD. ALT.